


# BEJ TECHNICAL DRAWING

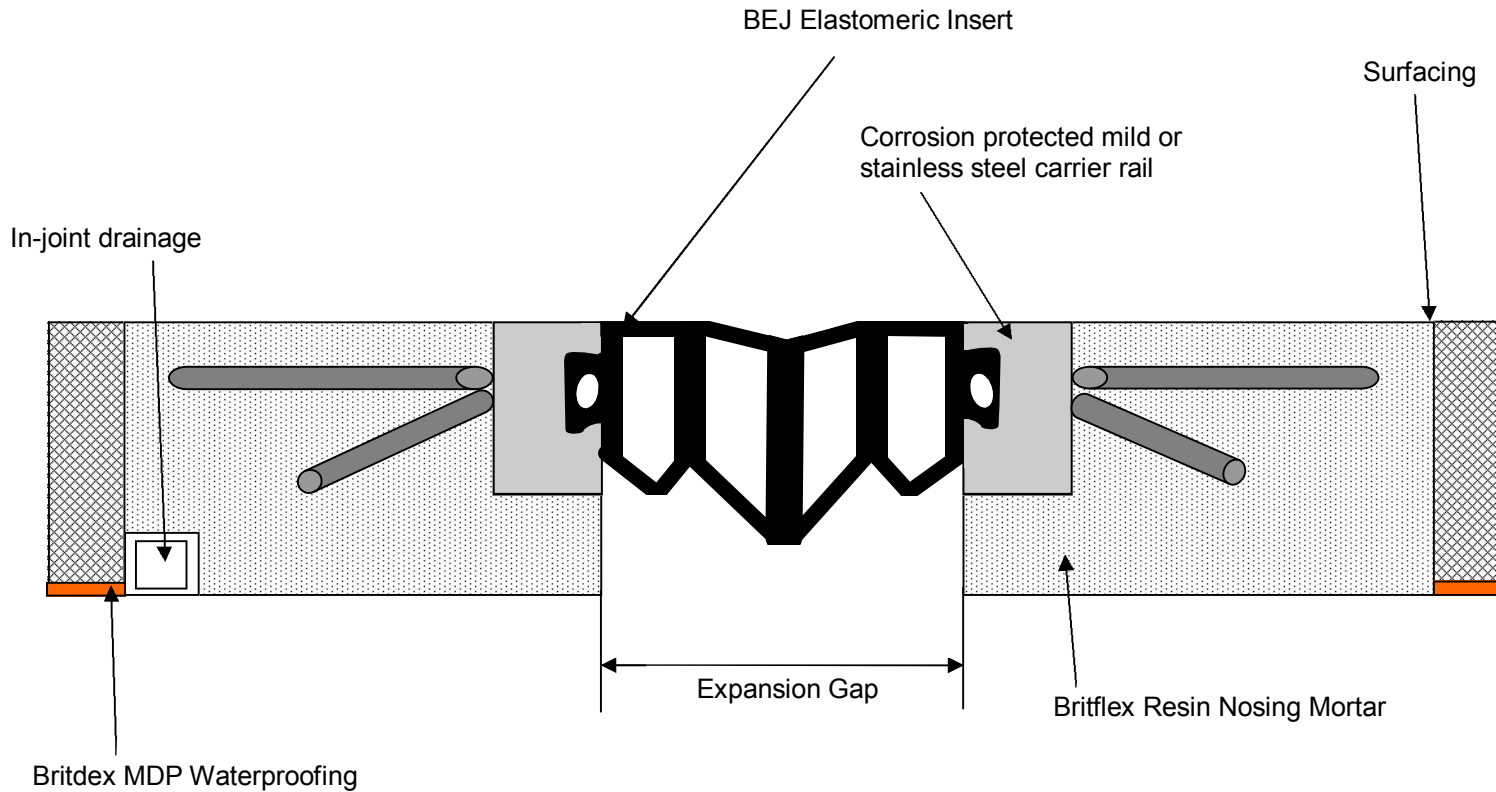

## Notes:

1. For selection of joint types refer to design table 1 of product literature.

This detail is for general purposes and its suitability should be checked with USL BridgeCare on each application.

USL BridgeCare authorises unlimited reproduction of this drawing for use by their clients in the preparation of detailed specification documents.

**Detail:** Britflex BEJ Expansion Joint System (Highways Agency Type 6)

**Project:**

**Project No:**

**Drawing No:**

**Date:**

**Scale:** Not to Scale



Blenheim Court, Newbold Road,  
Chesterfield, Derbyshire, S41 7PG, UK

T: +44(0) 1246 20700 F: +44(0) 1246 209100

E: info@usluk.com W: www.usluk.com