


TITLE: TYPE A BURIED JOINT CONSTRUCTION DETAIL

DRAWING NUMBER: SKSTDMJT4 **DATE:** NOVEMBER 2008

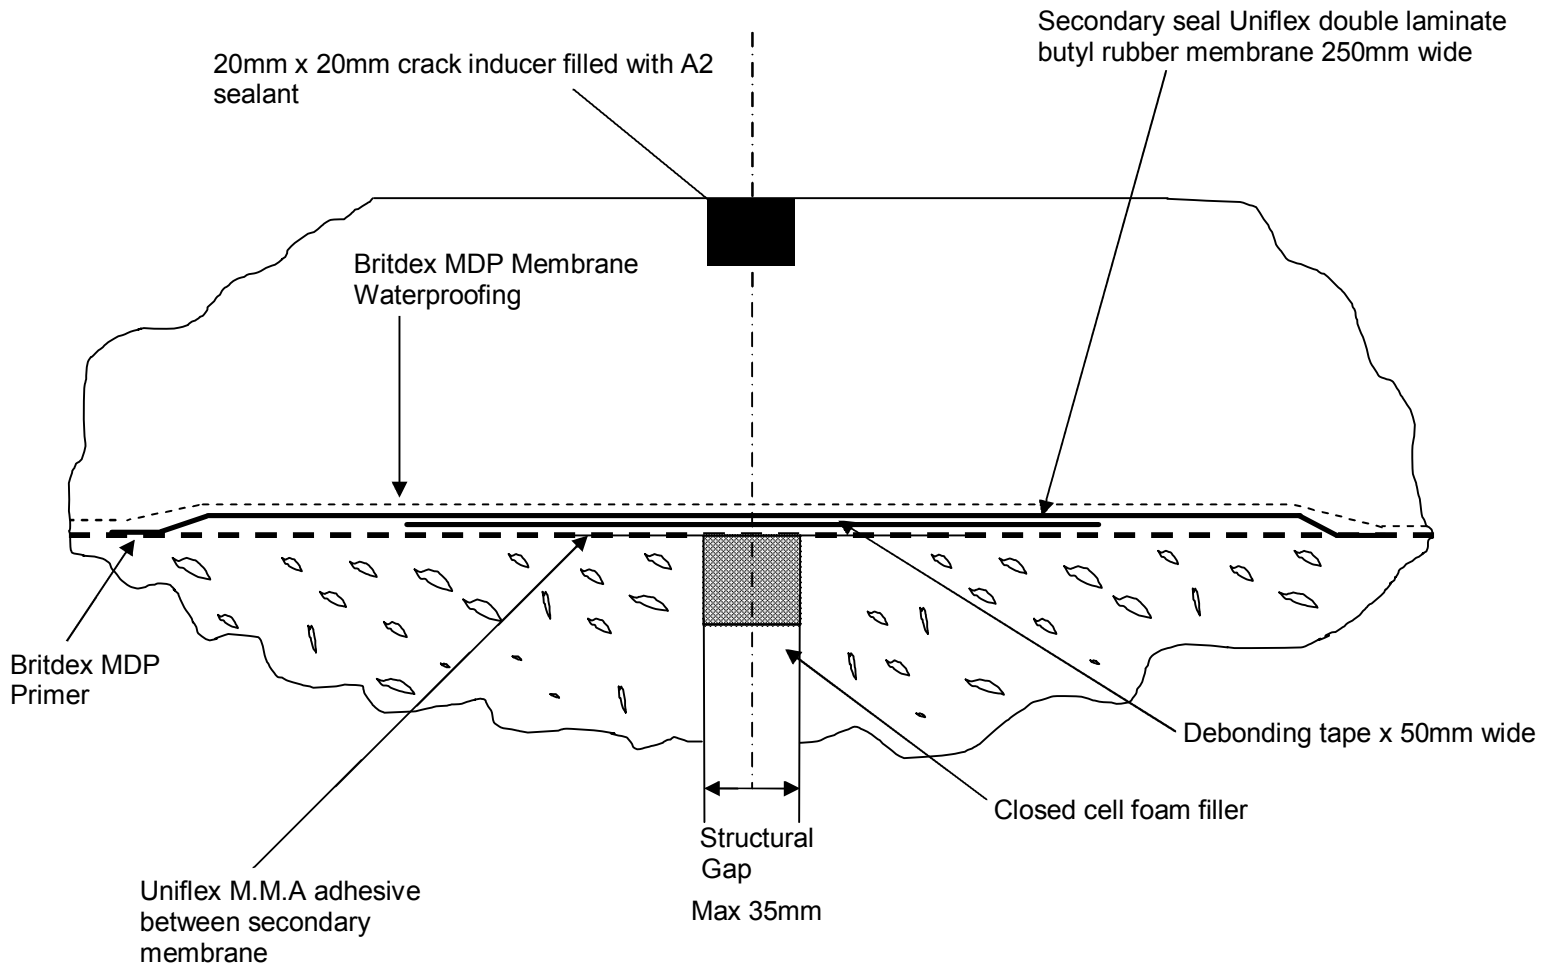


SECTION THROUGH TYPE A BURIED JOINT

NOTES: Crack inducer undertaken by others or subject to additional visit charge



TITLE: TYPE B BURIED JOINT CONSTRUCTION DETAIL

DRAWING NUMBER: SKSTSD/MJT5 **DATE:** NOVEMBER 2008

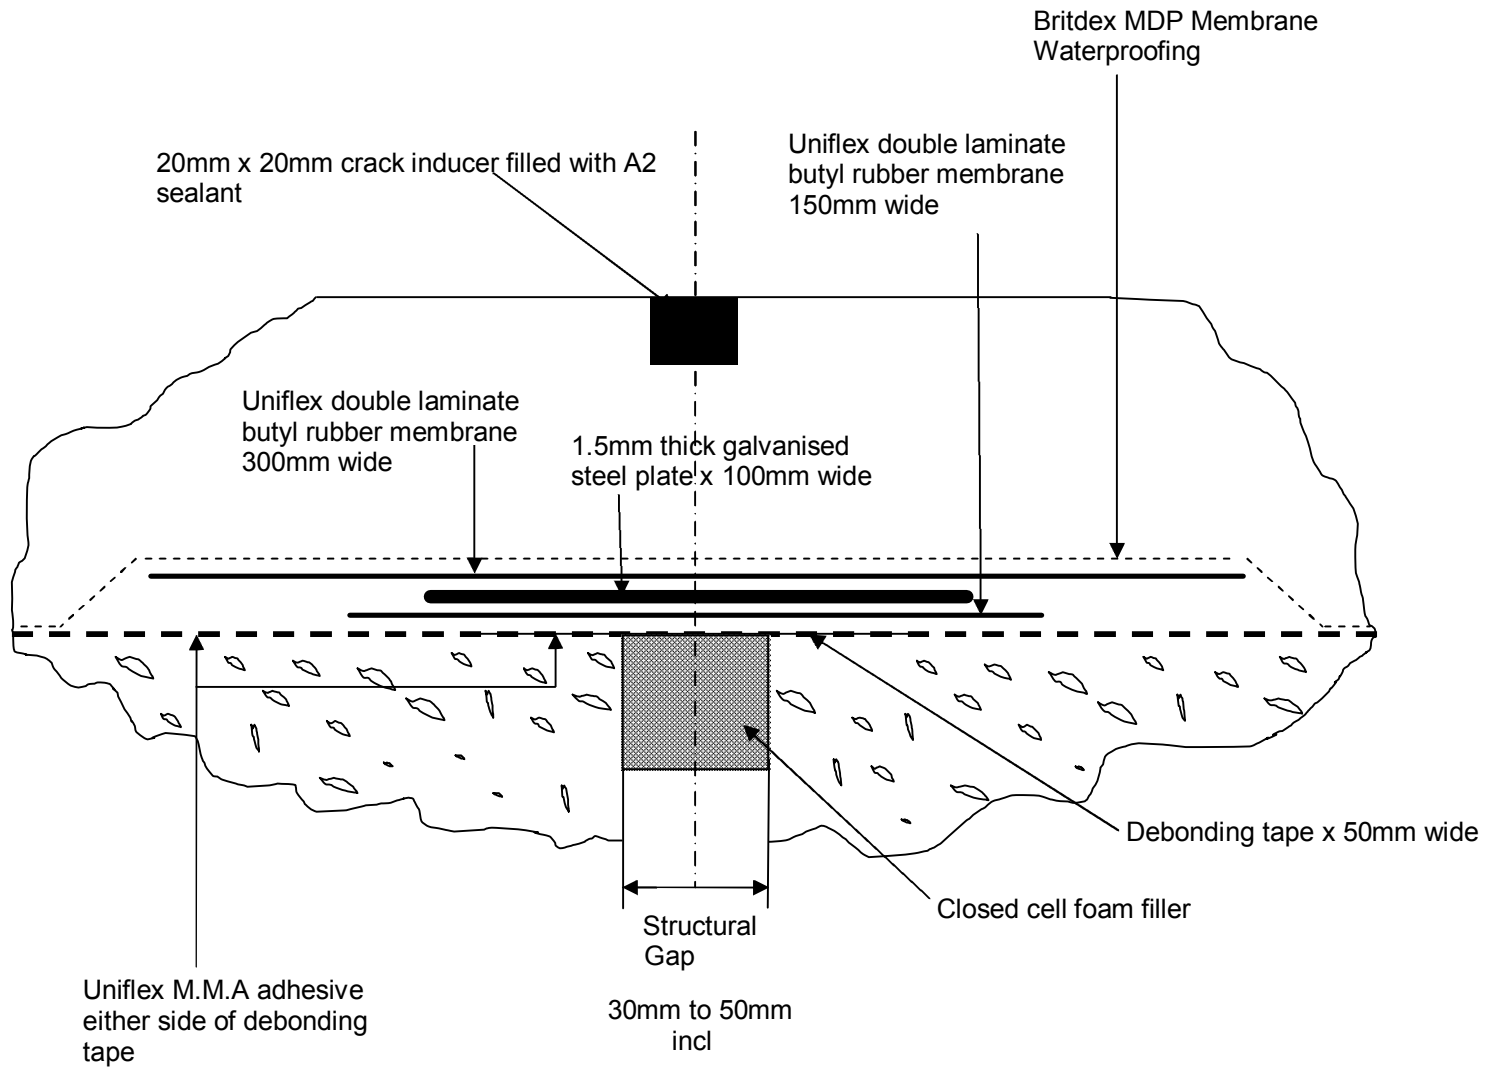


SECTION THROUGH TYPE B BURIED JOINT

NOTES: Crack inducer undertaken by others or subject to additional visit charge



TITLE: TYPE C BURIED JOINT CONSTRUCTION DETAIL

DRAWING NUMBER: SKSTSD/MJT6 **DATE:** NOVEMBER 2008

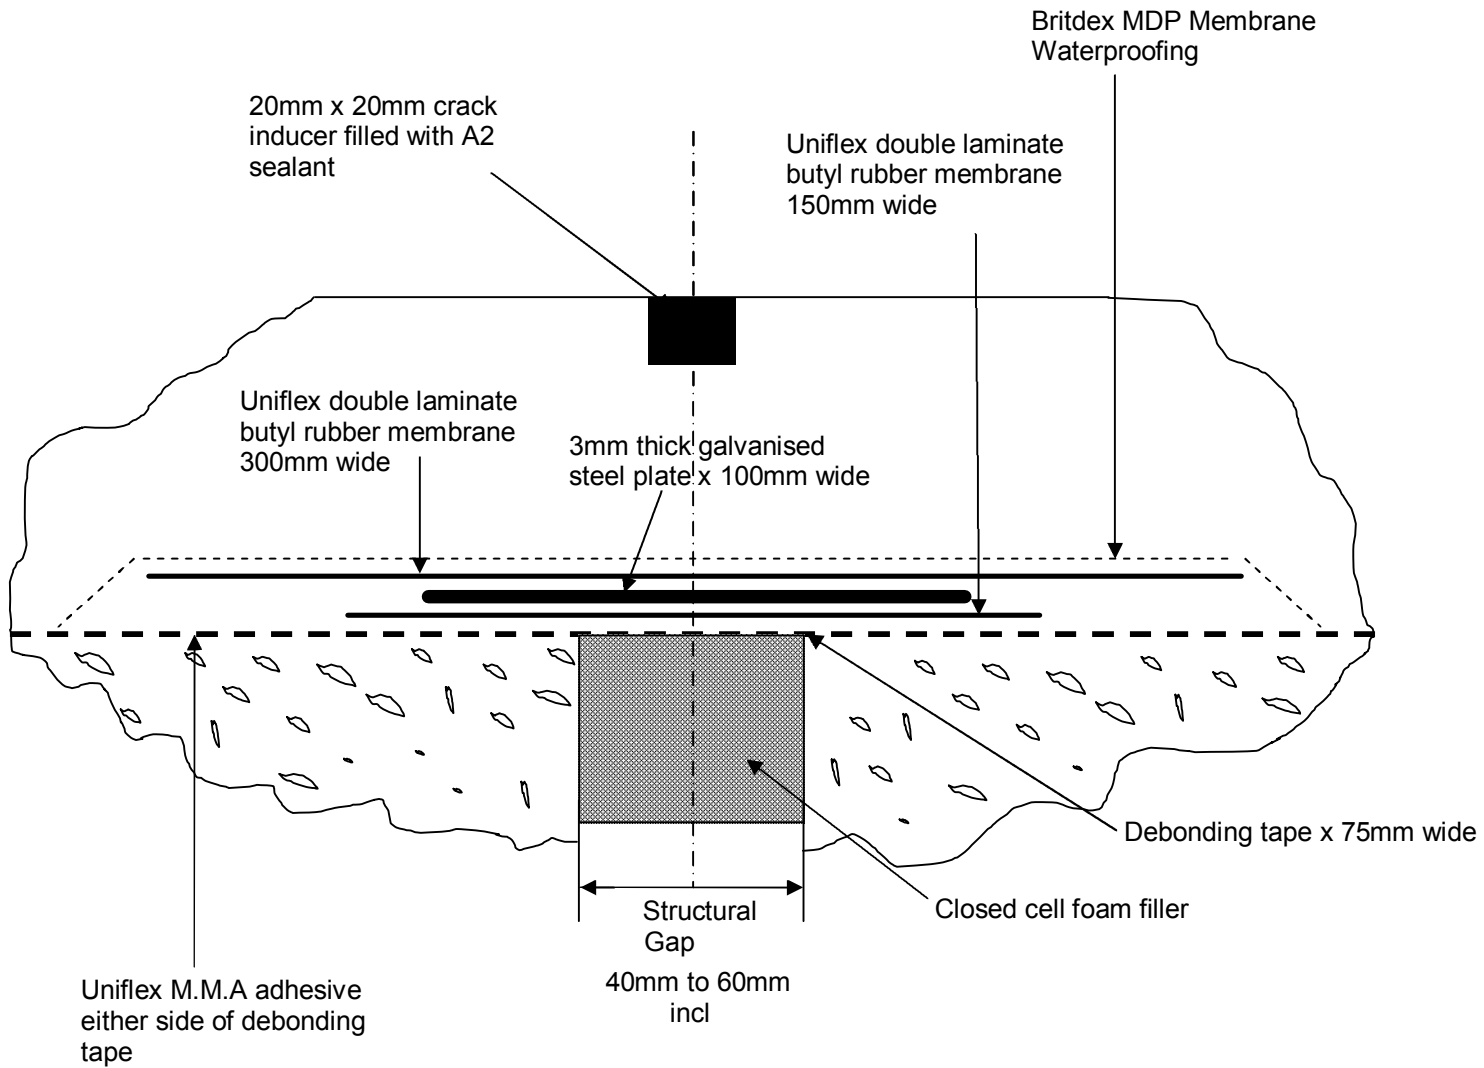

SECTION THROUGH TYPE C BURIED JOINT

NOTES: Crack inducer done by others or subject to additional visit charge

